



FRONT ELEVATION  
SCALE: 1/8" = 1'-0"

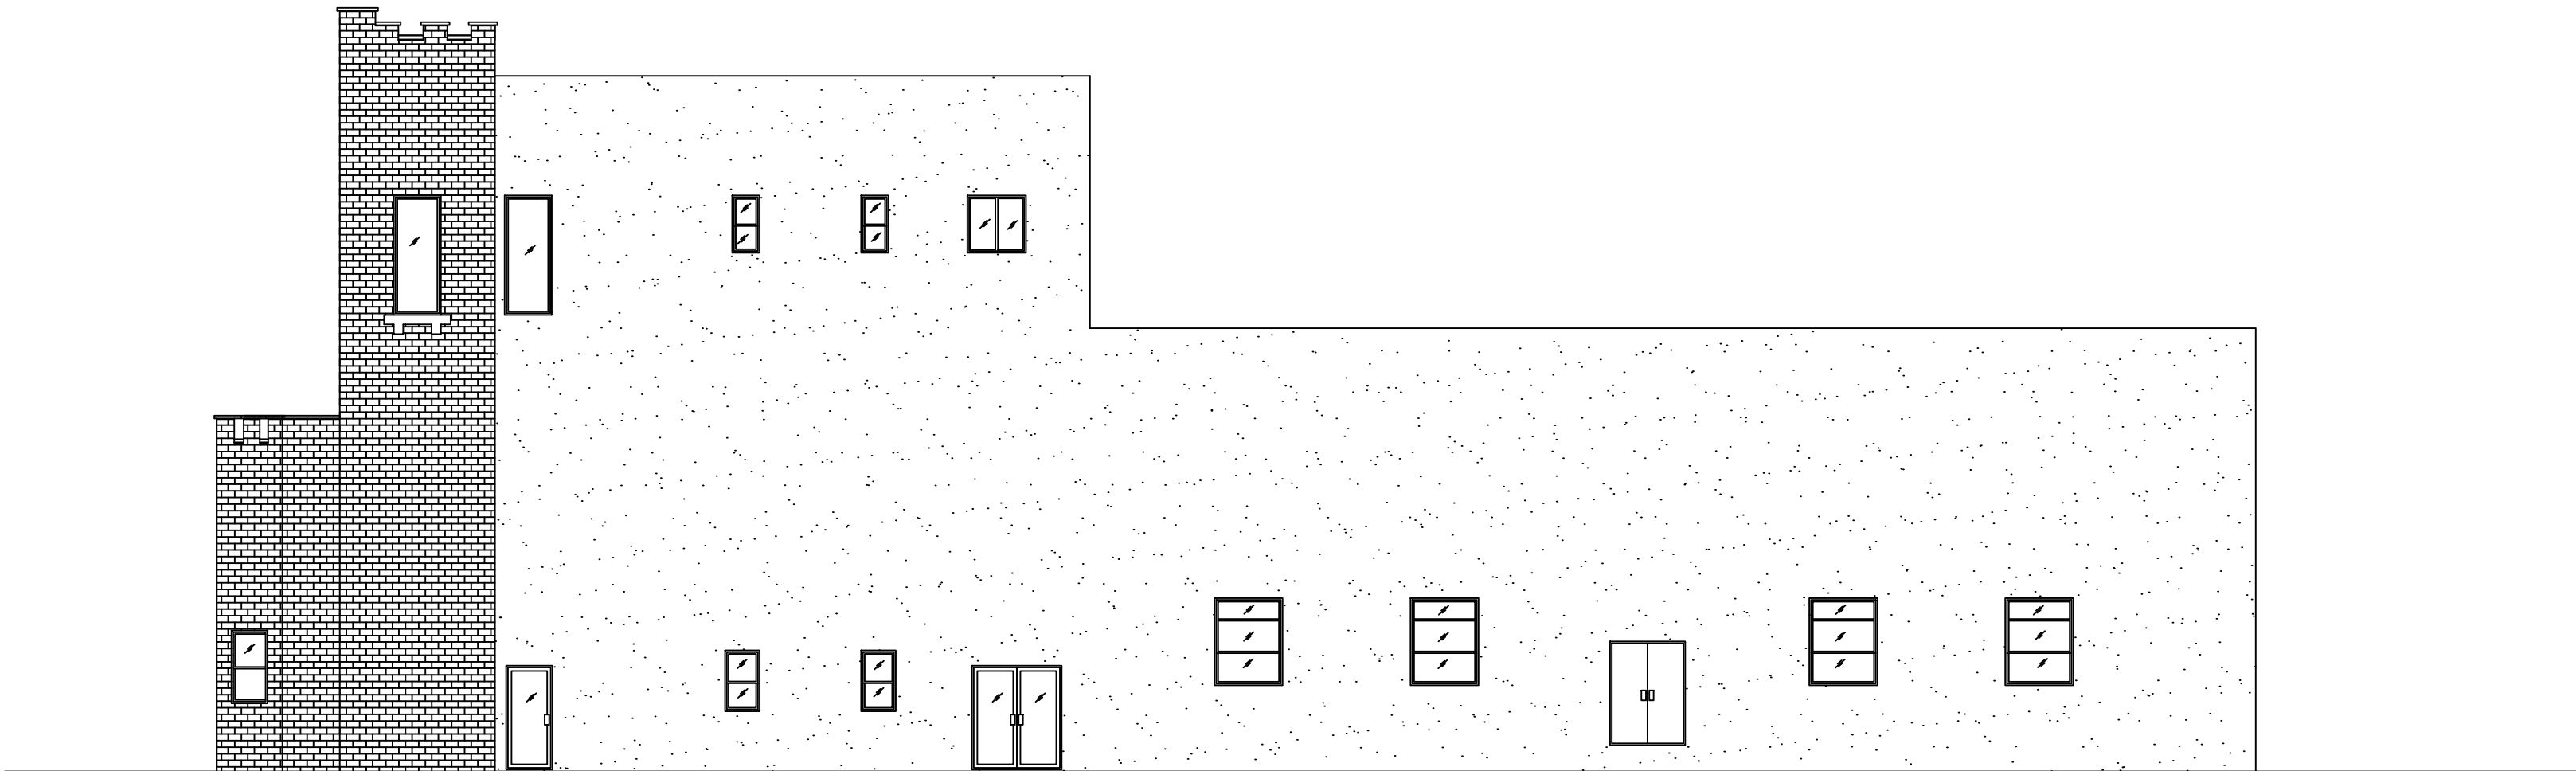

RIGHT SIDE ELEVATION  
SCALE: 1/8" = 1'-0"

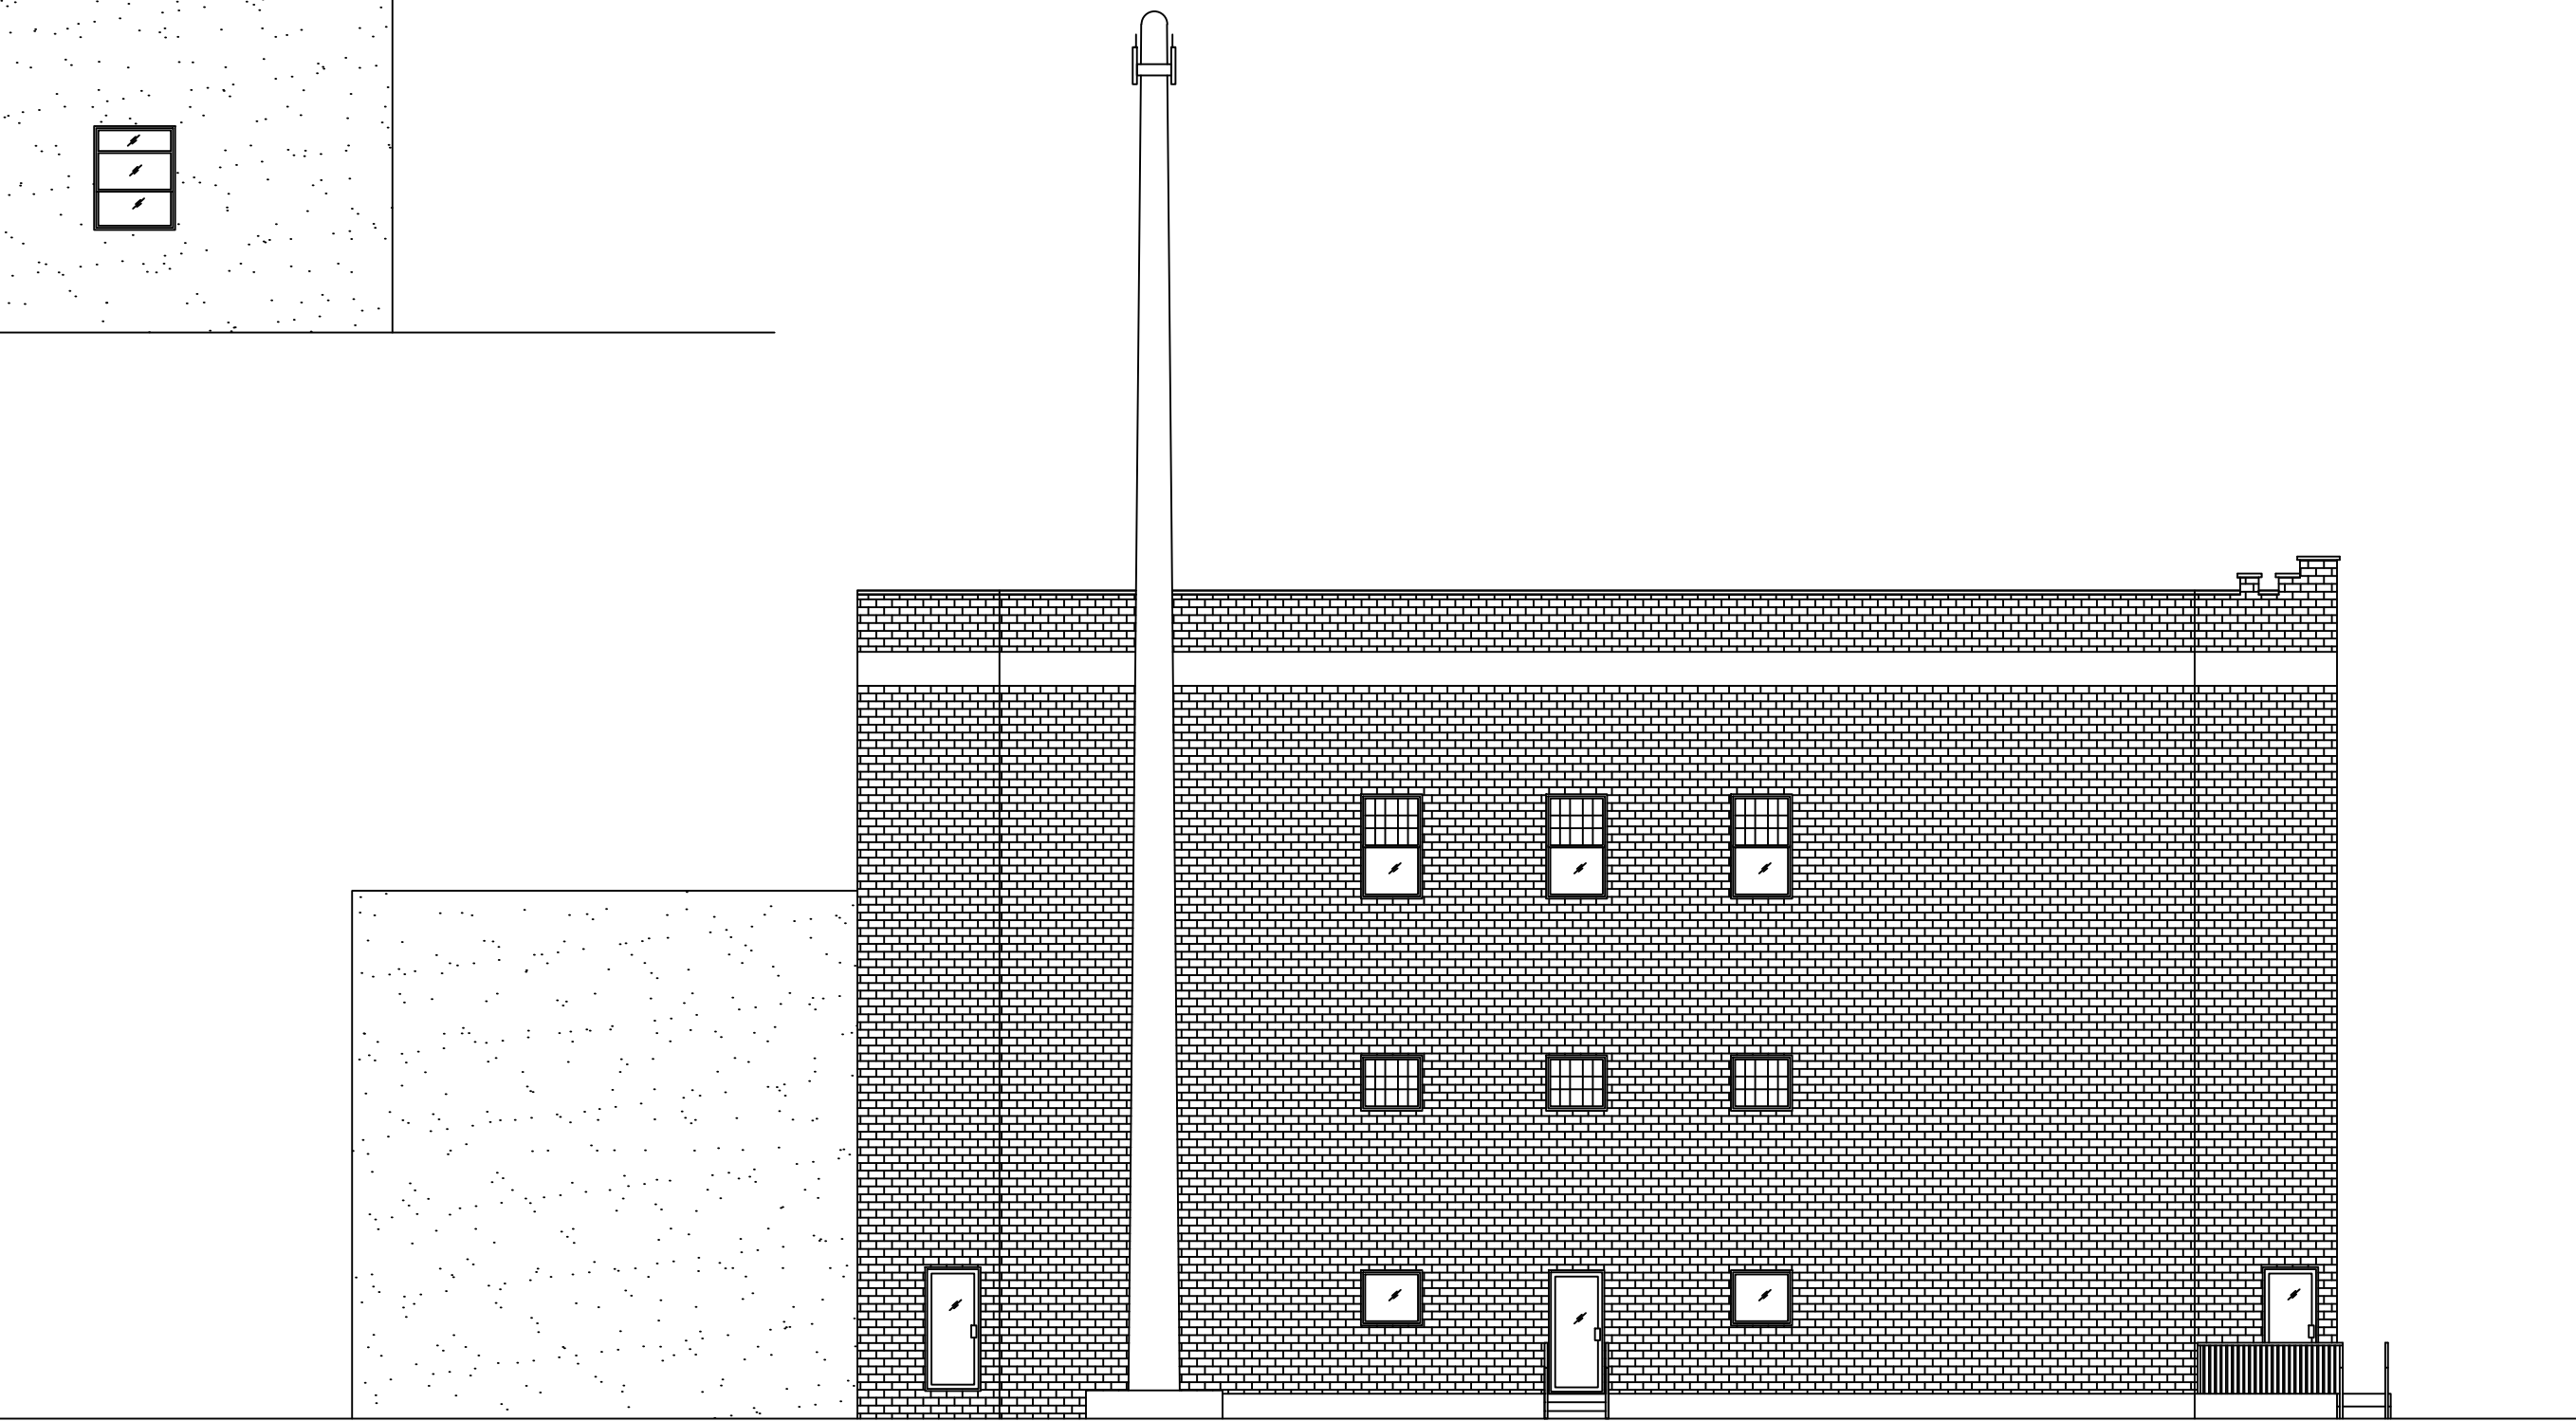

LEFT SIDE ELEVATION  
SCALE: 1/8" = 1'-0"

NOTES:

PETER KLOC  
THOMAS MONTESION  
GIANNI AGOSTINACCHIO  
JOSEPH CAMMARATA

PROJECT:

- WEST SAYVILLE  
FIRE HOUSE

PROJECT ADDRESS:

80 MAIN STREET  
WEST SAYVILLE, NY

DATE: 4/30/13

SCALE: AS NOTED