



FINISHED BASEMENT FLOOR PLAN


SCALE: 1/8" = 1'-0"

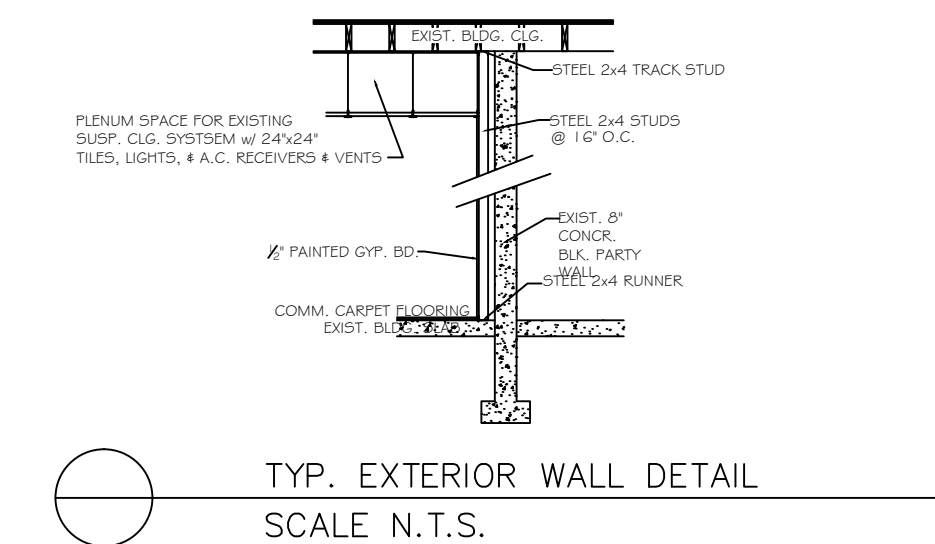


TYP. EXTERIOR WALL DETAIL  
SCALE N.T.S.

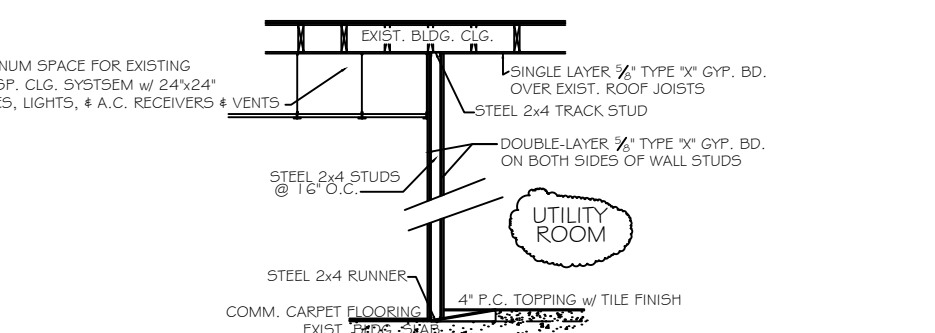


UTILITY ROOM PARTITION DETAIL  
SCALE N.T.S.

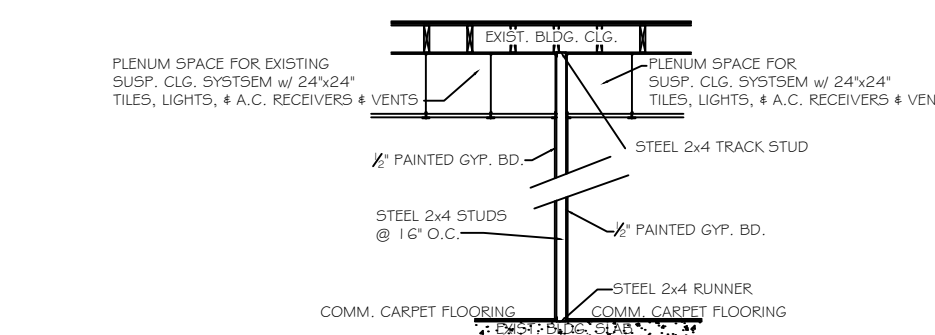


TYP. INTERIOR PARTITION DETAIL  
SCALE N.T.S.

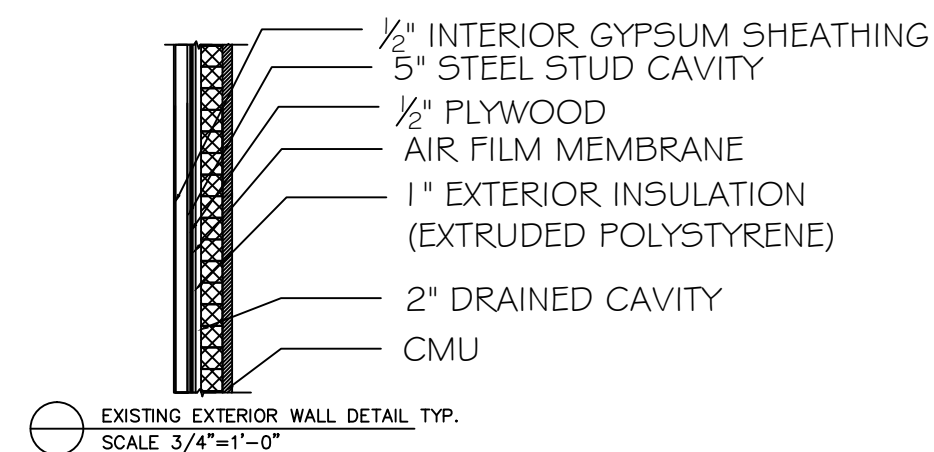


EXISTING EXTERIOR WALL DETAIL TYP.  
SCALE 3/4"=1'-0"

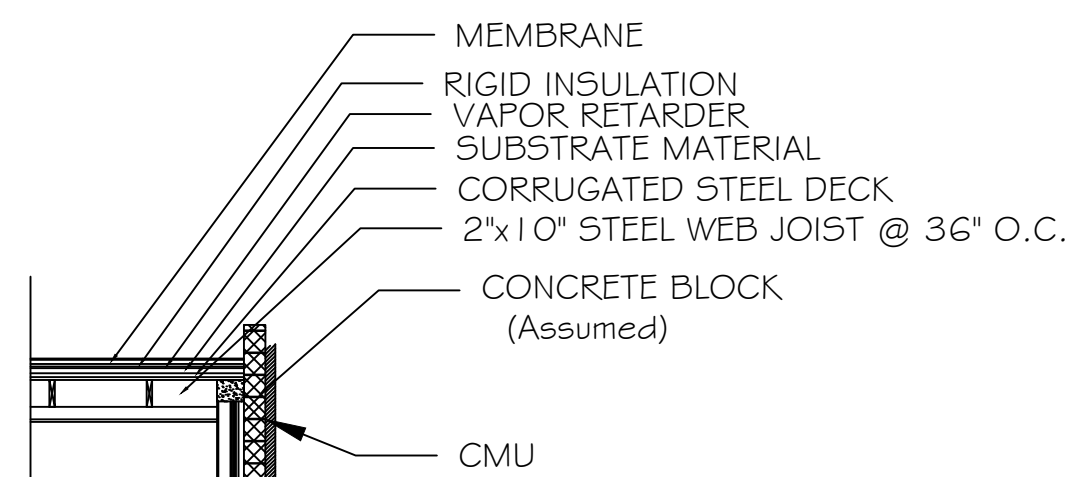


EXISTING EXTERIOR WALL DETAIL TYP.  
SCALE 3/4"=1'-0"

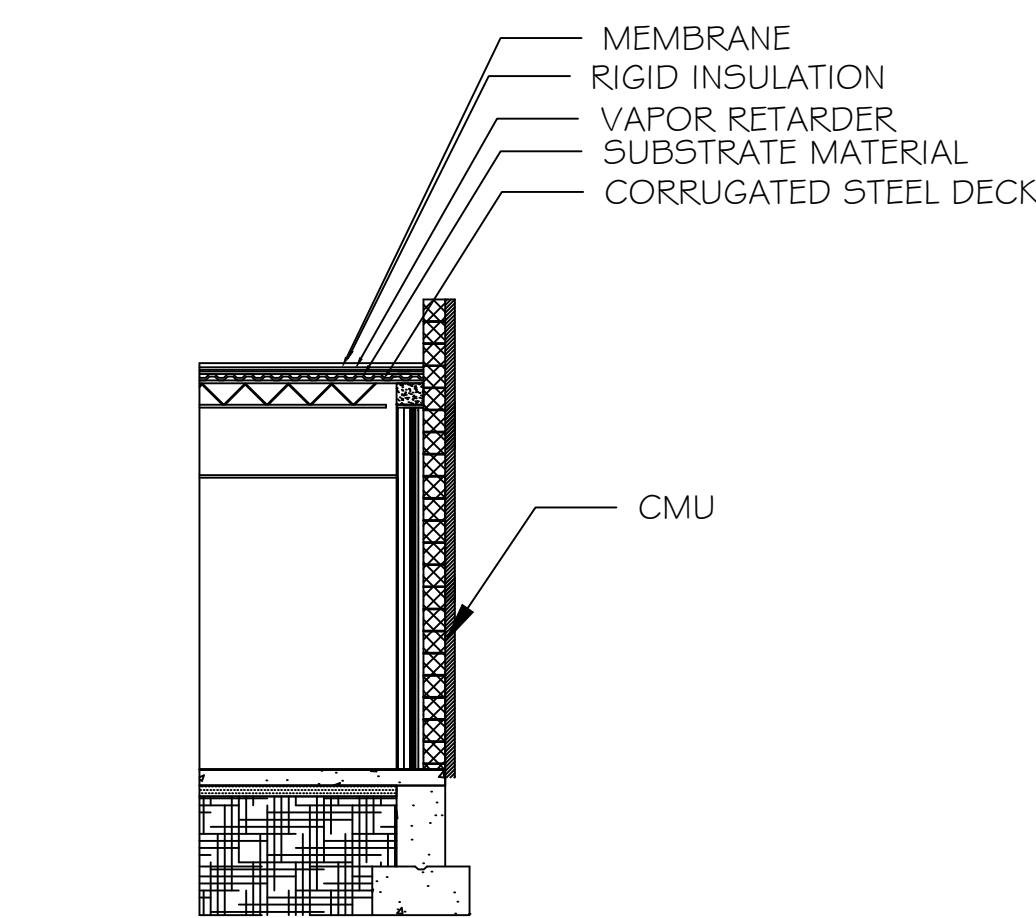


EXISTING ROOF DETAIL TYP.  
SCALE 3/4"=1'-0"

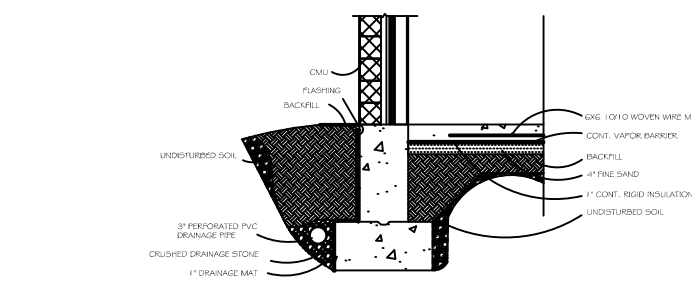


EXISTING FOUNDATION SLAB DETAIL TYP.  
SCALE N.T.S.

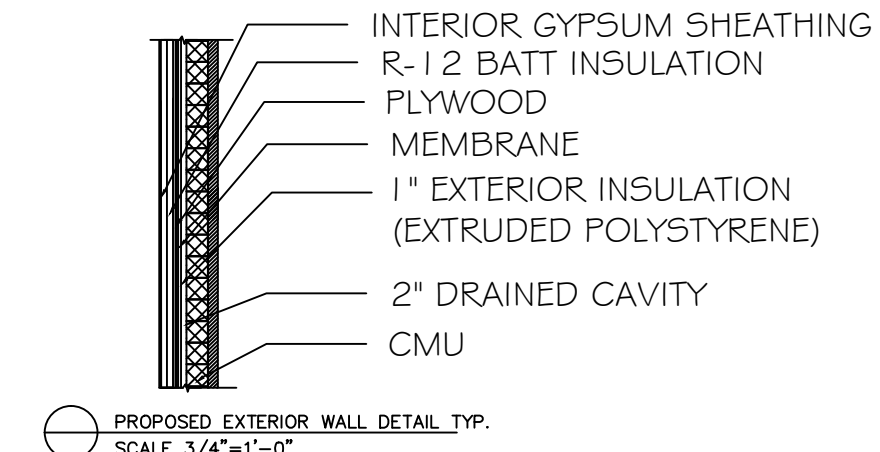


PROPOSED EXTERIOR WALL DETAIL TYP.  
SCALE 3/4"=1'-0"

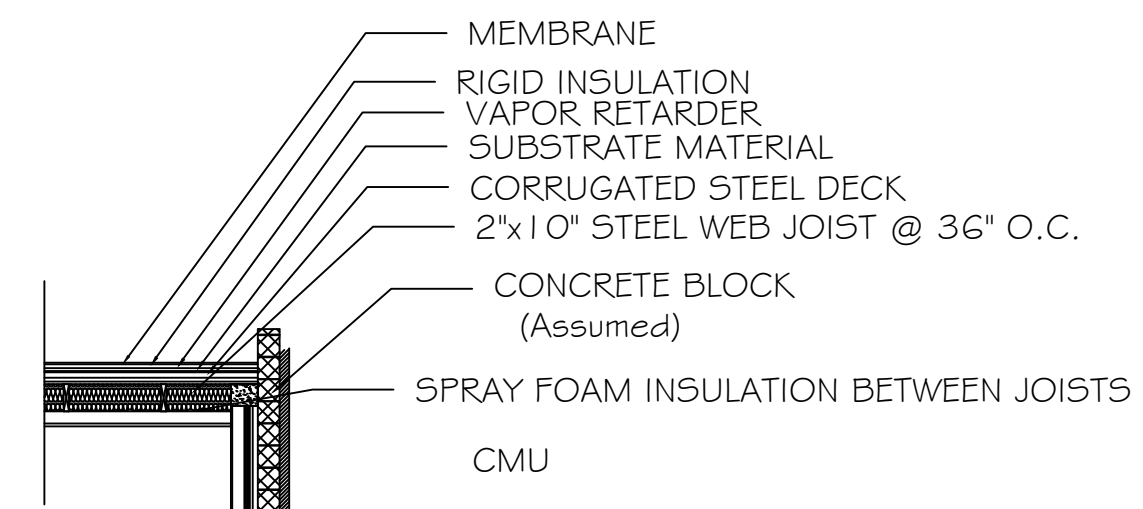

PROPOSED EXTERIOR WALL DETAIL TYP.  
SCALE 3/4"=1'-0"

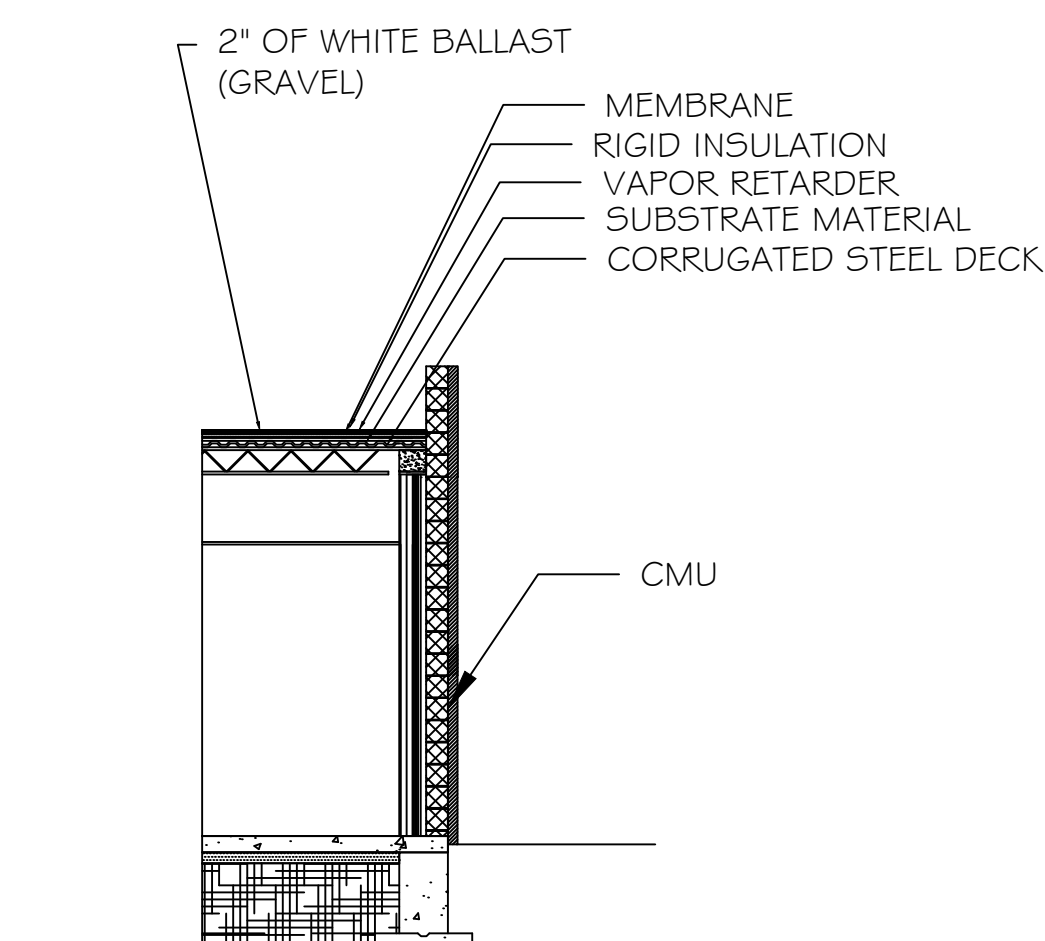

PROPOSED ROOF DETAIL TYP.  
SCALE 3/4"=1'-0"

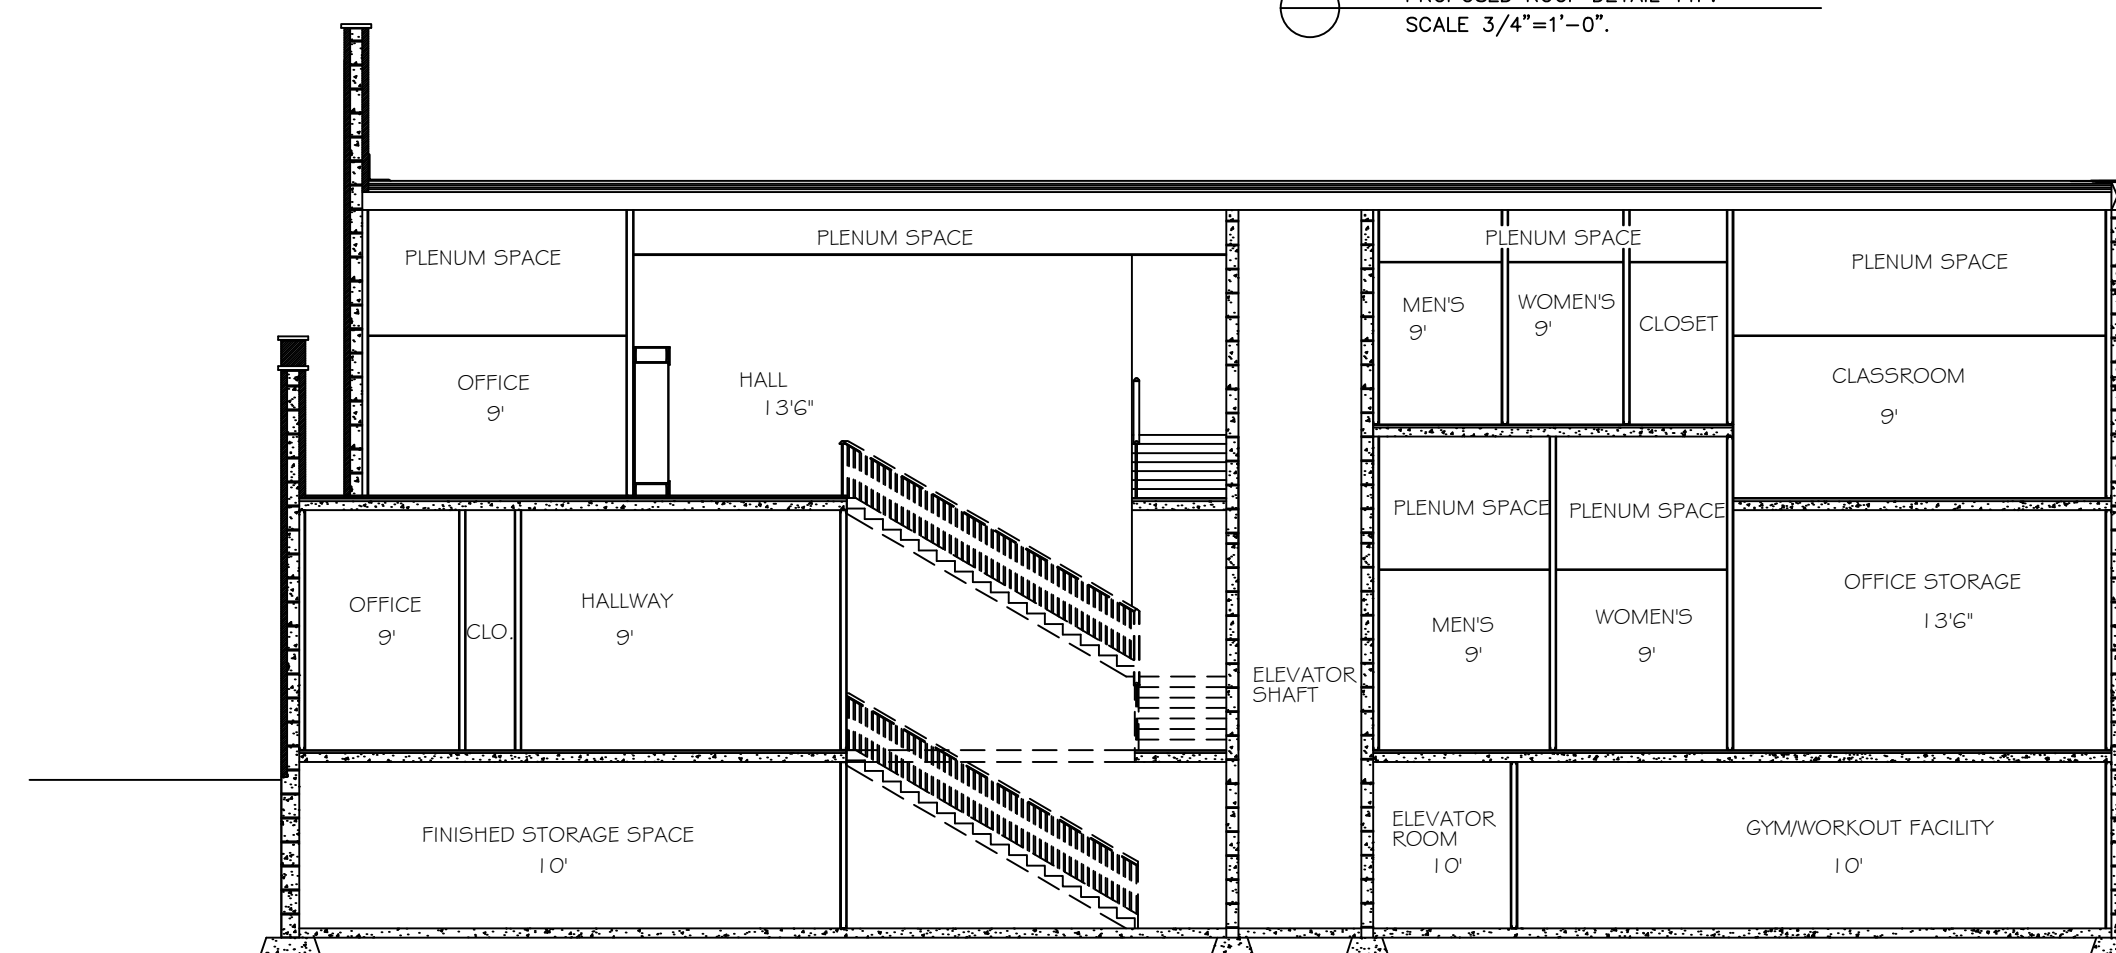

SECTION A-A

SCALE: 1/8" = 1'-0"

NOTES:

- PETER KLOC
- THOMAS MONTESION
- GIANNI AGOSTINACCHIO
- JOSEPH CAMMARATA

PROJECT:

- WEST SAYVILLE FIRE HOUSE

PROJECT ADDRESS:

80 MAIN STREET  
WEST SAYVILLE, NY

DATE: 4/30/13

SCALE: AS NOTED

FNDN. PLAN,  
PAGE:DETAILS, SEC.