


A  
006
 FIRST FLOOR FRAMING PLAN  
 SCALE 3/16" = 1'-0"

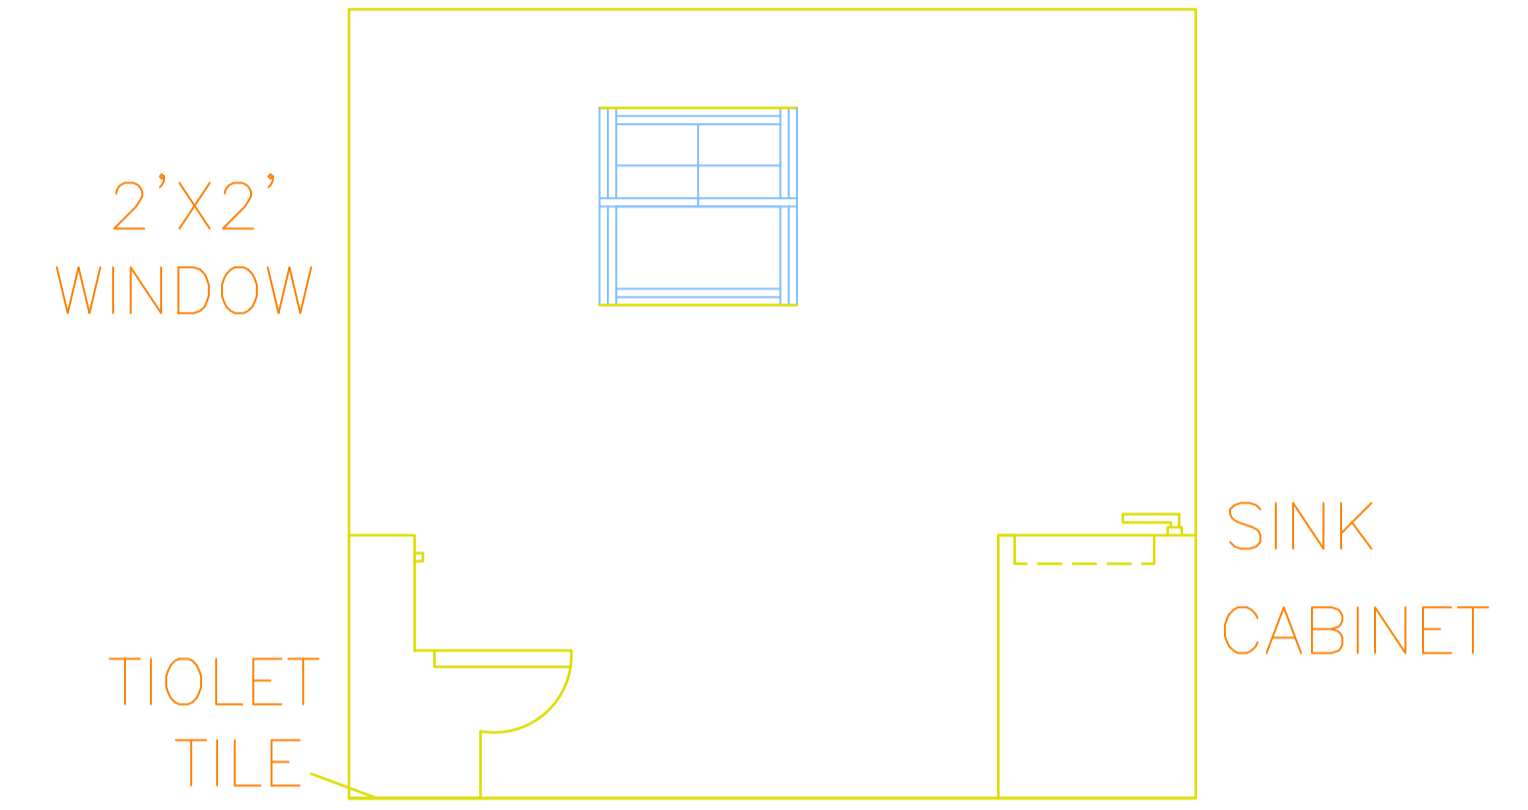

A4  
A-06
 BATHROOM ELEVATION

THOMAS MONTESION

PROJECT 1

5/7/13