


TYPICAL ROOF  
ARCHITECTURAL ASPHALT SHINGLES  
FELT PAPER  
PLYWOOD SHEATHING  
BATT INSULATION  
2X10 RAFTERS @ 24" O.C.

OUTSIDE EXTERIOR WALL

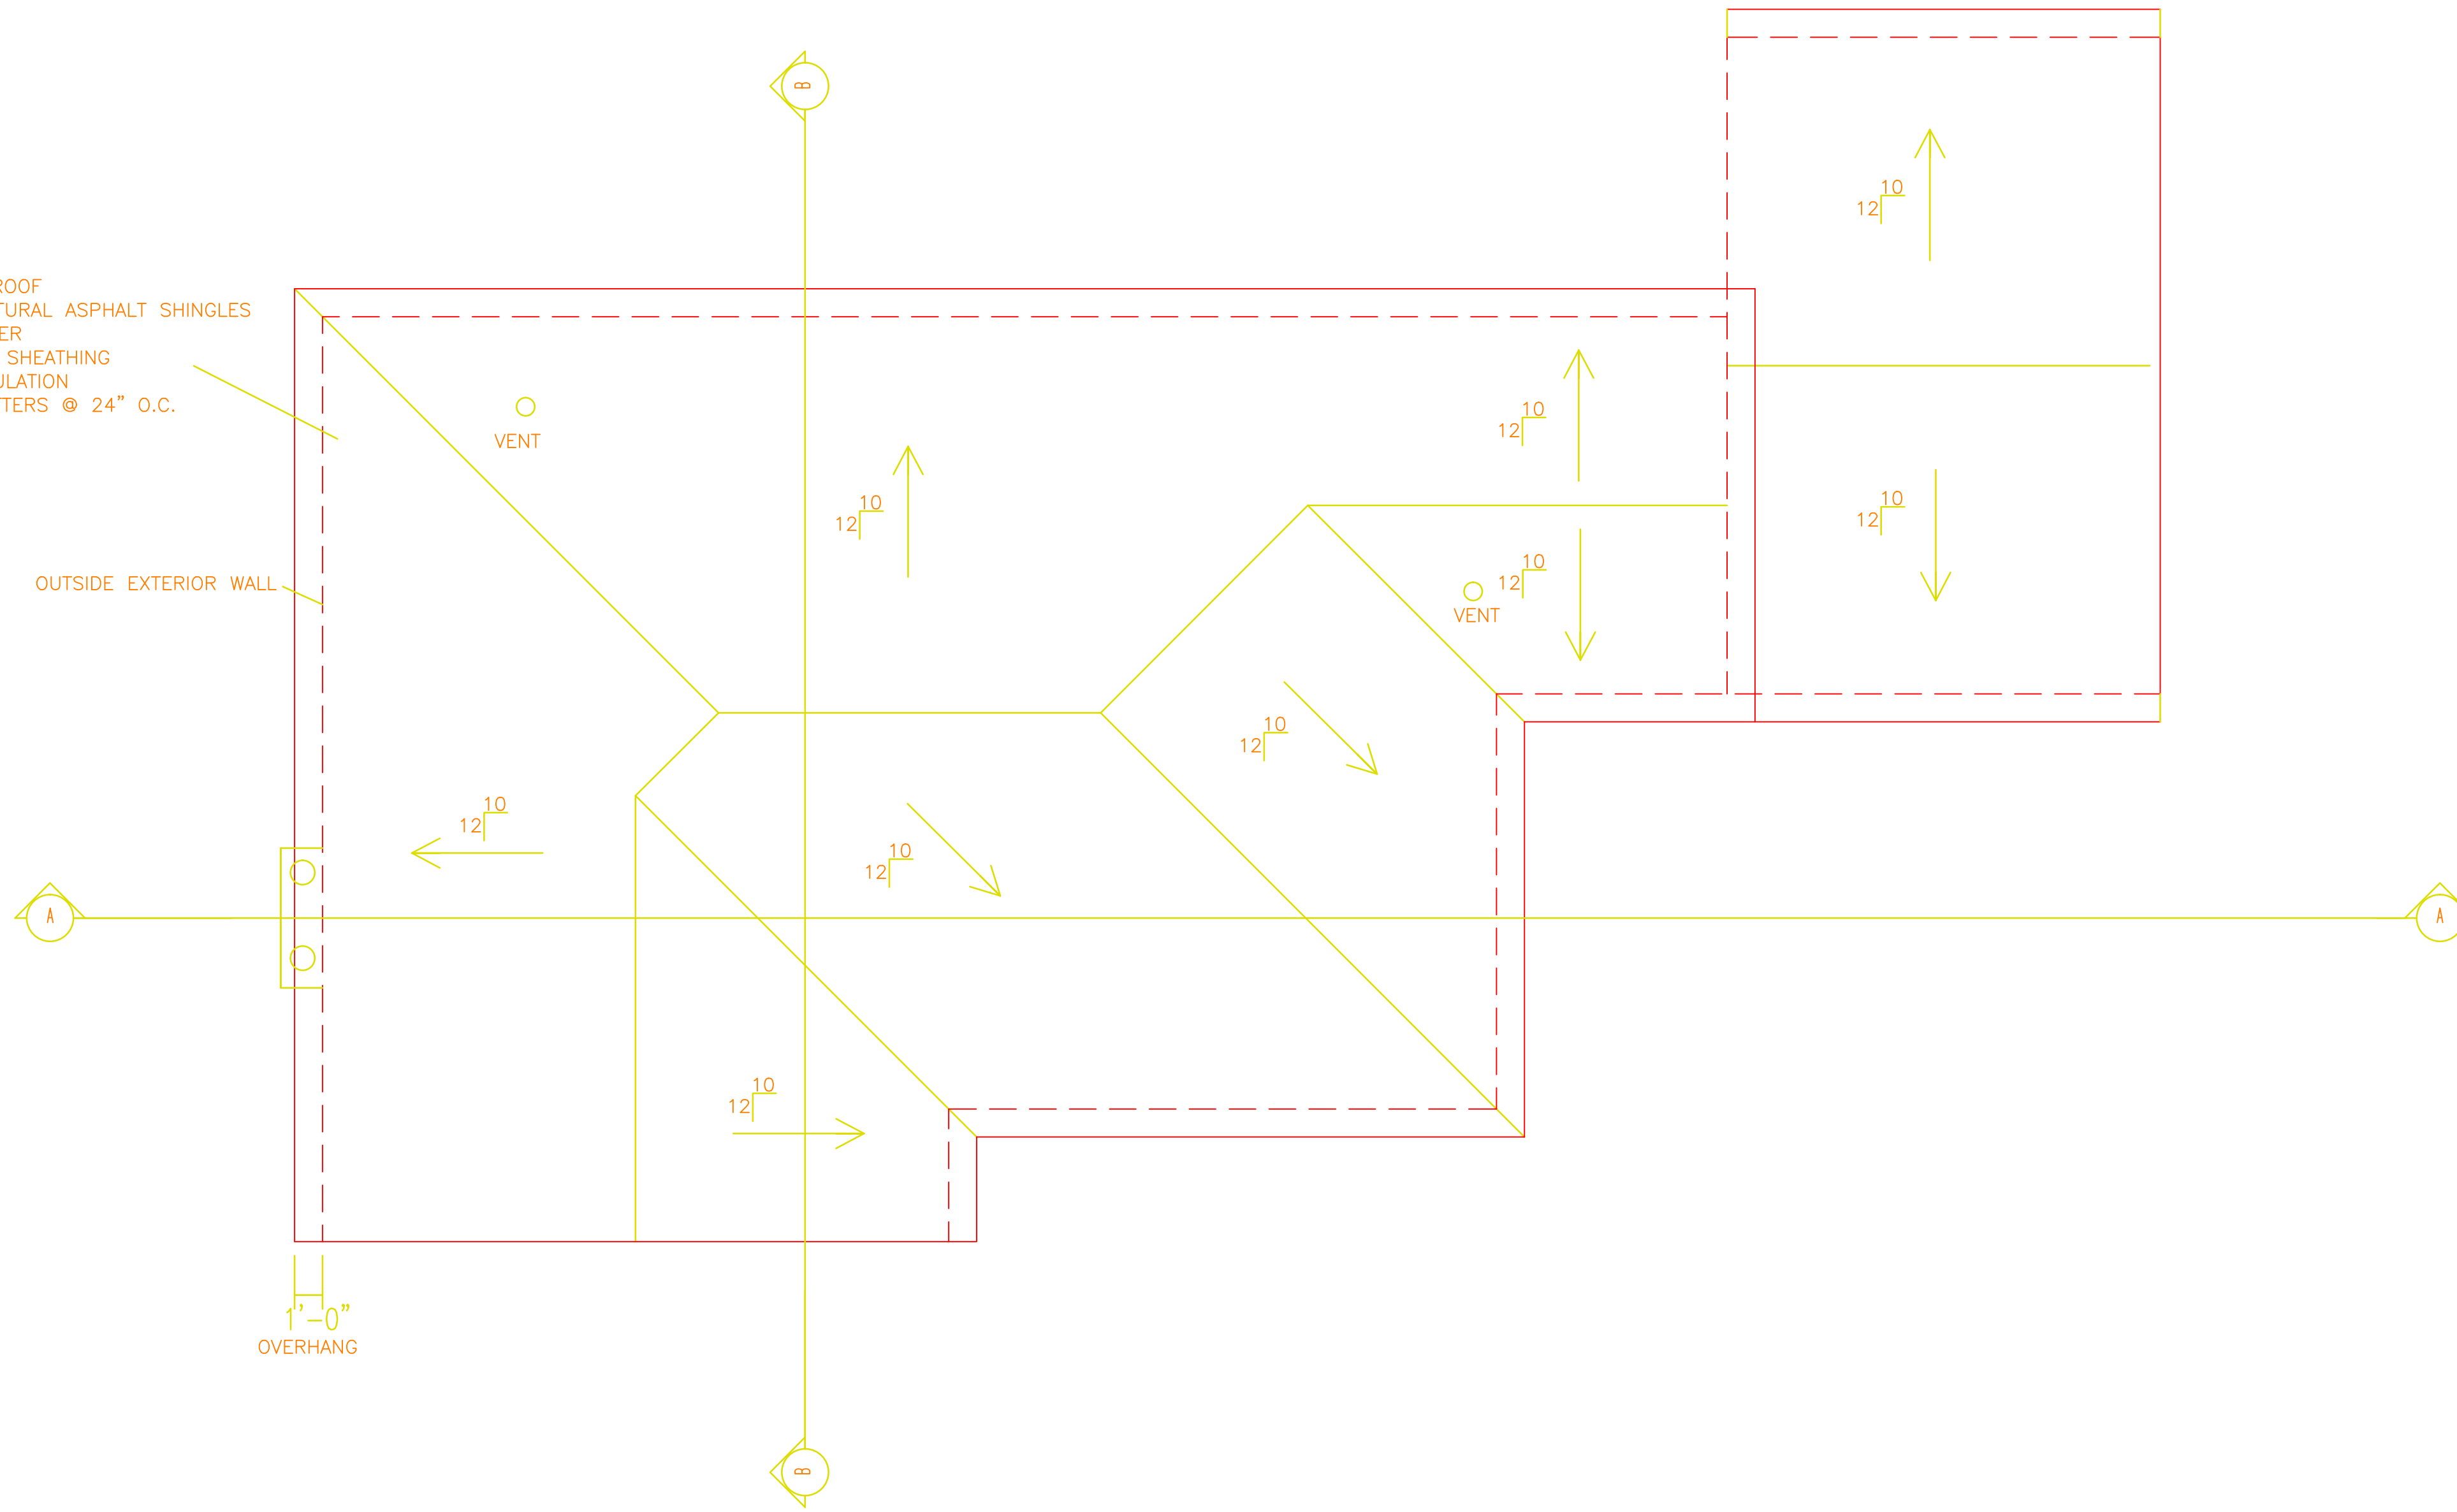


1'-0"  
OVERHANG

A  
007

ROOF PLAN

SCALE 3/16" = 1'-0"

N

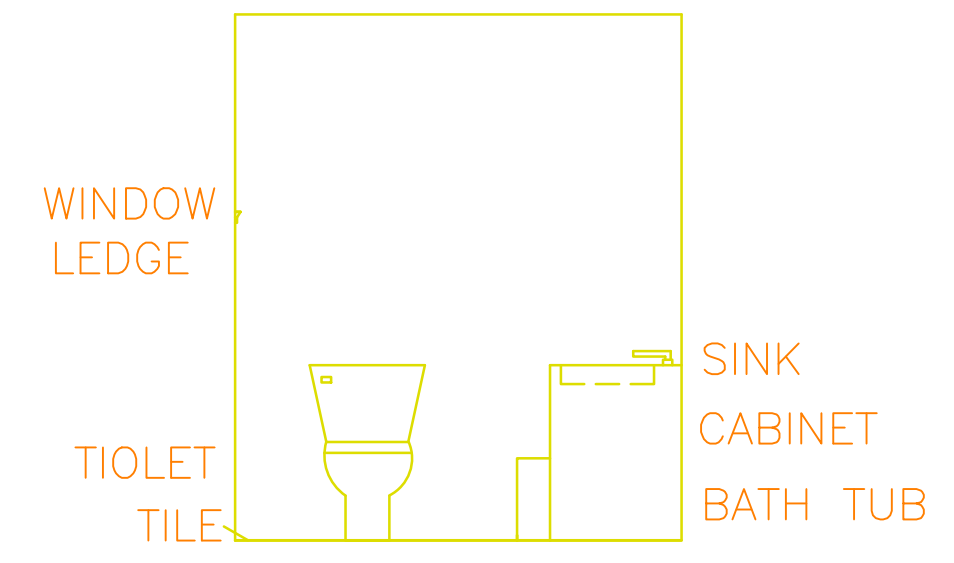

A5  
A-07 MASTER BATH ELEVATION

THOMAS MONTESION

PROJECT 1

5/7/13