

D

- INDEX:
- AO – SYMBOLS AND ABBREVIATIONS
 - AO – SITE PLAN
 - AO – FOUNDATION PLAN
 - AO – FIRST FLOOR PLAN
 - AO – SECOND FLOOR PLAN
 - AO – ROOF PLAN
 - AO – SECTION A
 - AO – SECTION B
 - AO – WEST ELEVATION
 - AO – SOUTH ELEVATION
 - AO – EAST ELEVATION
 - AO – NORTH ELEVATION
 - AO – FIRST FLOOR FRAMING PLAN
 - AO – SECOND FLOOR FRAMING PLAN
 - AO – FOUNDATION ELECTRICAL PLAN
 - AO – FIRST FLOOR ELECTRICAL PLAN
 - AO – SECOND FLOOR ELECTRICAL PLAN
 - AO – INTERIOR ELEVATIONS

C

- INDEX:
- A-1 DETAILS, INDEX, KEYS
 - A-2 SITE PLAN, SEPTIC DETAIL
 - A-3 FLOOR PLANS, ELECTRICAL PLAN
 - A-4 ELEVATIONS, EXTERIOR DETAILS, SECTION

B

GROUND SNOW LOAD	WIND SPEED (MPH)	SEISMIC DESIGN CATEGORY	SUBJECT TO DAMAGE FROM WEATHERING	FROST LINE DEPTH	TERMITE	ICE BARRIER UNDERLAYMENT REQUIRED	FLOOD HAZARDS
20	110	B	SEVERE	3FT	MODERATE TO HEAVY	YES	YES

A



WINDOW SCHEDULE								
SYM.	WIDTH	HEIGHT	TYPE	FRAME	SCR.	G. AREA	V. AREA	REMARKS
A	3'-0"	4'-0"	DOUBLE-HUNG	WOOD		3'-0"	3'-0"	
B	3'-0"	8'-0"	PICTURE	WOOD		3'-0"		
C	3'-0"	2'-0"	PICTURE	WOOD		3'-0"		
D	3'-0"	2'-0"	AWNING	WOOD		3'-0"	3'-0"	

WINDOW SCHEDULE					
SYM.	WIDTH	HEIGHT	TYPE	FRAME	REMARKS
1	3'-0"	7'-0"	EXTERIOR	STEEL/WOOD	TEMPERED GLASS
2	2'-6"	6'-8"	INTERIOR	WOOD	
3	3'-0"	7'-0"	EXTERIOR	STEEL	TEMPERED GLASS

ELECTRICAL KEY			
SYM.	TYPE	SYM.	TYPE
⚡	TWO WAY SWITCH	⊙	CEILING MOUNTED FIXTURES
⚡	THREE WAY SWITCH	⊙	EXTERIOR WALL MOUNTED FIXTURE
⊙	DRYER RECEPTACLE	⊙	INTERIOR WALL MOUNTED FIXTURE
⊙	DUPLEX RECEPTACLE	⊙	SMOKE DETECTOR
⊙	DUPLEX GROUND FAULT RECEPTACLE	⊙	CARBON MONOXIDE DETECTOR
⊙	WATERPROOF GROUND FAULT INTERRUPTER RECEPTACLE	⊙	80 CFM MIN. EXHAUST VENT EXTERIOR
⚡	HOME RUN TO SERVICE PANEL	---	ROMEX CABLE
⚡	SERVICE PANEL	⚡	EMERGENCY BOILER SHUT-OFF SWITCH
⊙	CABLE JACK		
⊙	TELEPHONE JACK		
⊙	RECESS MOUNTED CEILING FIXTURE		

PROJECT 1: RESIDENTIAL AUTOCAD WORKING DRAWINGS

SHANE PARMASSAR
CONSTRUCTION DESIGN (CON 272)
SPRING 2014
PROFESSOR LOPICCOLO

D



CONSULTANTS

C

US IMPERIAL
PROJECT STREET
OWNER
CLIENT'S NAME
Client Street

B

A

INTERIOR FINISH SCHEDULE									
ROOM	FLOOR				BASE	WALLS		CEILING	
	CARPET	TILE	WOOD	LINOLUM	CONCRETE	WOOD	VINYL TOPSET	CONCRETE	GYPSUM BOARD
FOYER		○				○		○	10'-0"
RECREATION RM		○				○		○	10'-0"
DANCE/STAGE AREA			○			○		○	10'-0"
LAVATORY 1		○				○		○	10'-0"
LAVATORY 2		○				○		○	9'-0"
GIRL'S LAV		○				○		○	9'-0"
OFFICE 1		○				○		○	9'-0"
OFFICE 2		○				○		○	9'-0"
KITCHEN		○				○		○	9'-0"
BASEMENT		○				○		○	8'-0"
PLAYROOM 1		○				○		○	9'-0"
PLAYROOM 2		○				○		○	9'-0"
CLASSROOM		○				○		○	9'-0"
HALL WAY		○				○		○	9'-0"





MARK DATE DESCRIPTION

PROJECT NO: ---
CAD DWG FILE: CON 274 2104 RED.DWG
DRAWN BY: SHANE PARMASSAR
CHK'D BY: ###
COPYRIGHT:

SHEET TITLE
CONSTRUCTION DESIGN
SPRING 2014
PROJECT 1

SHEET SHEET INDEX OF TOTAL SHEETS

A-1

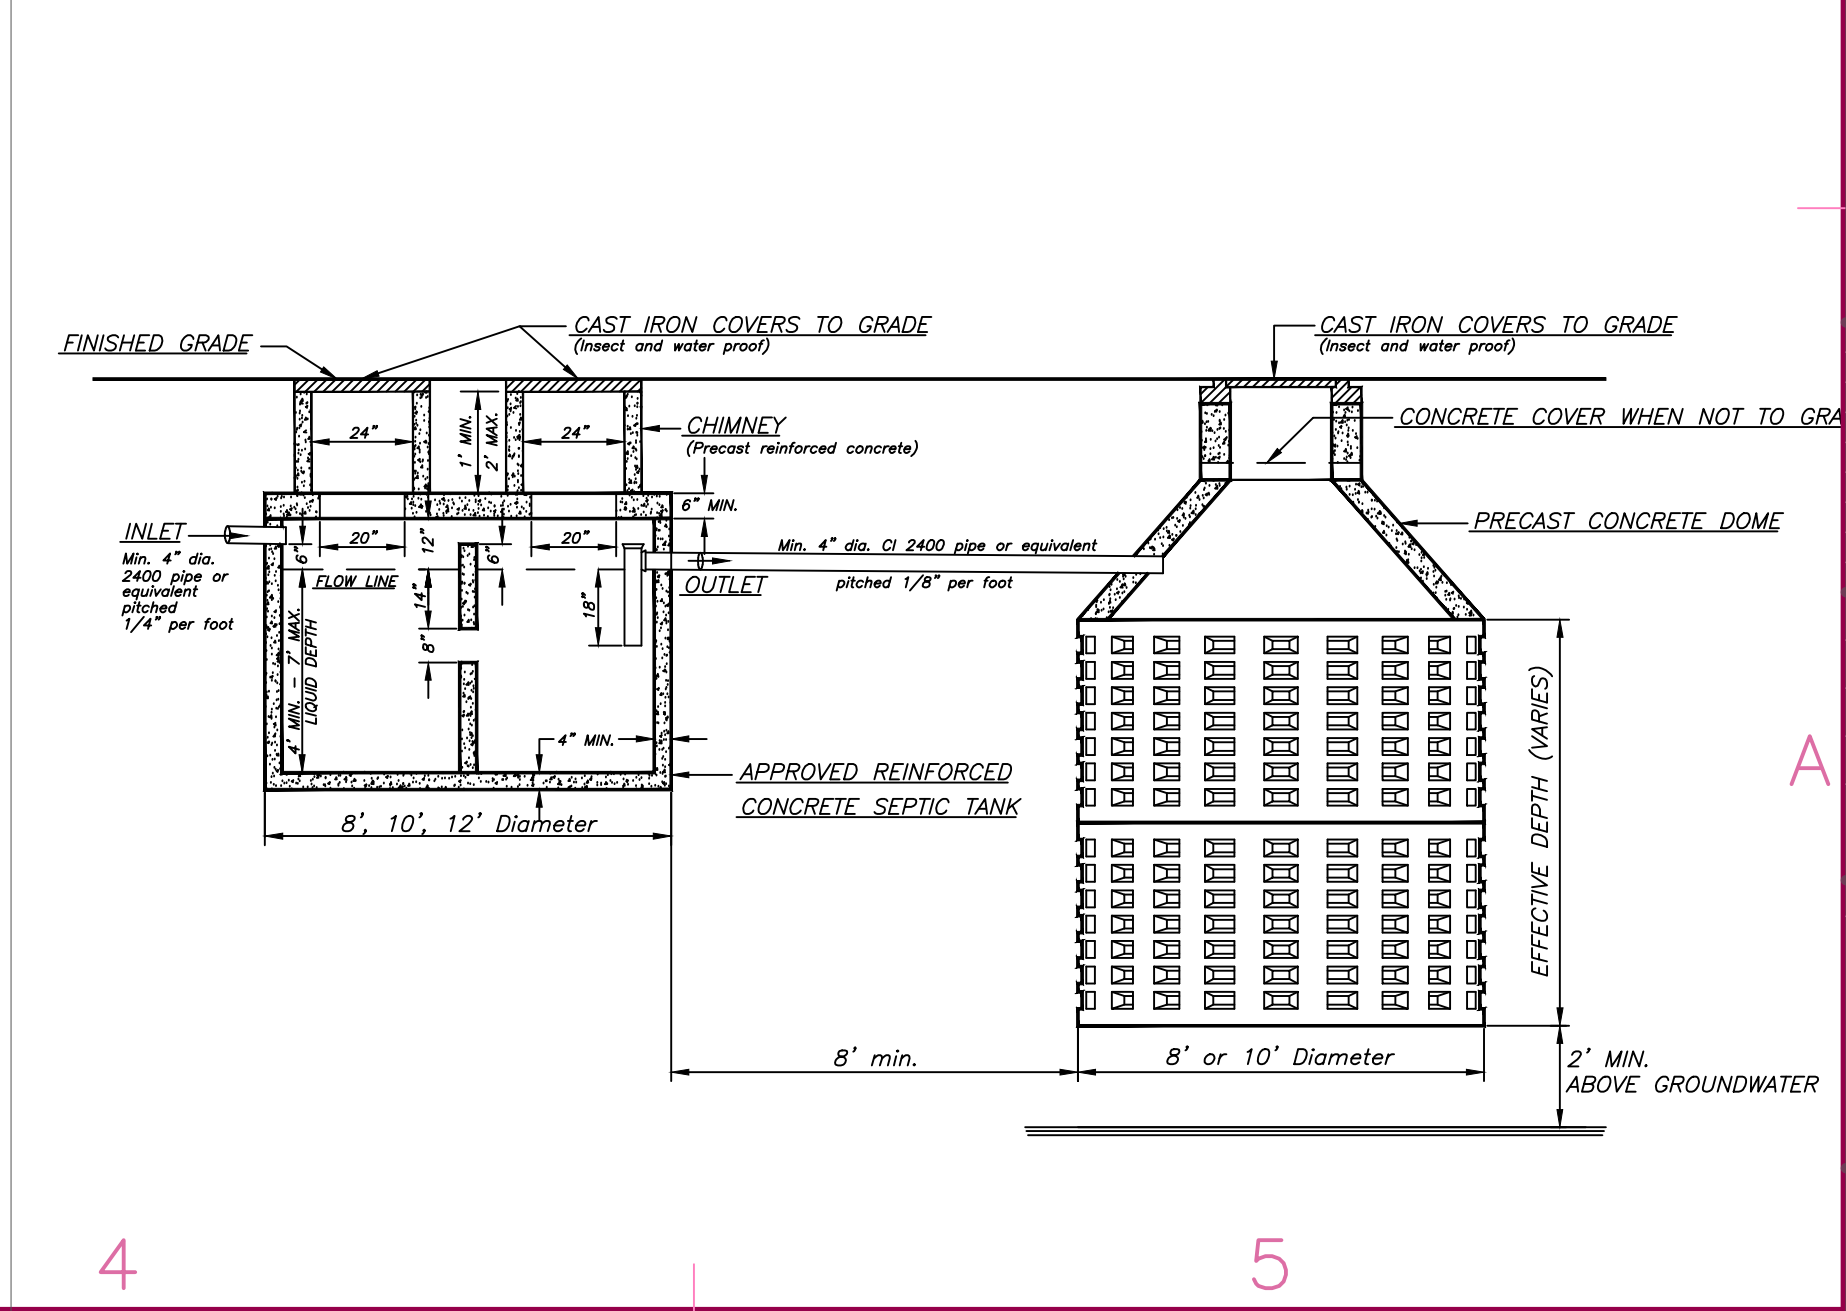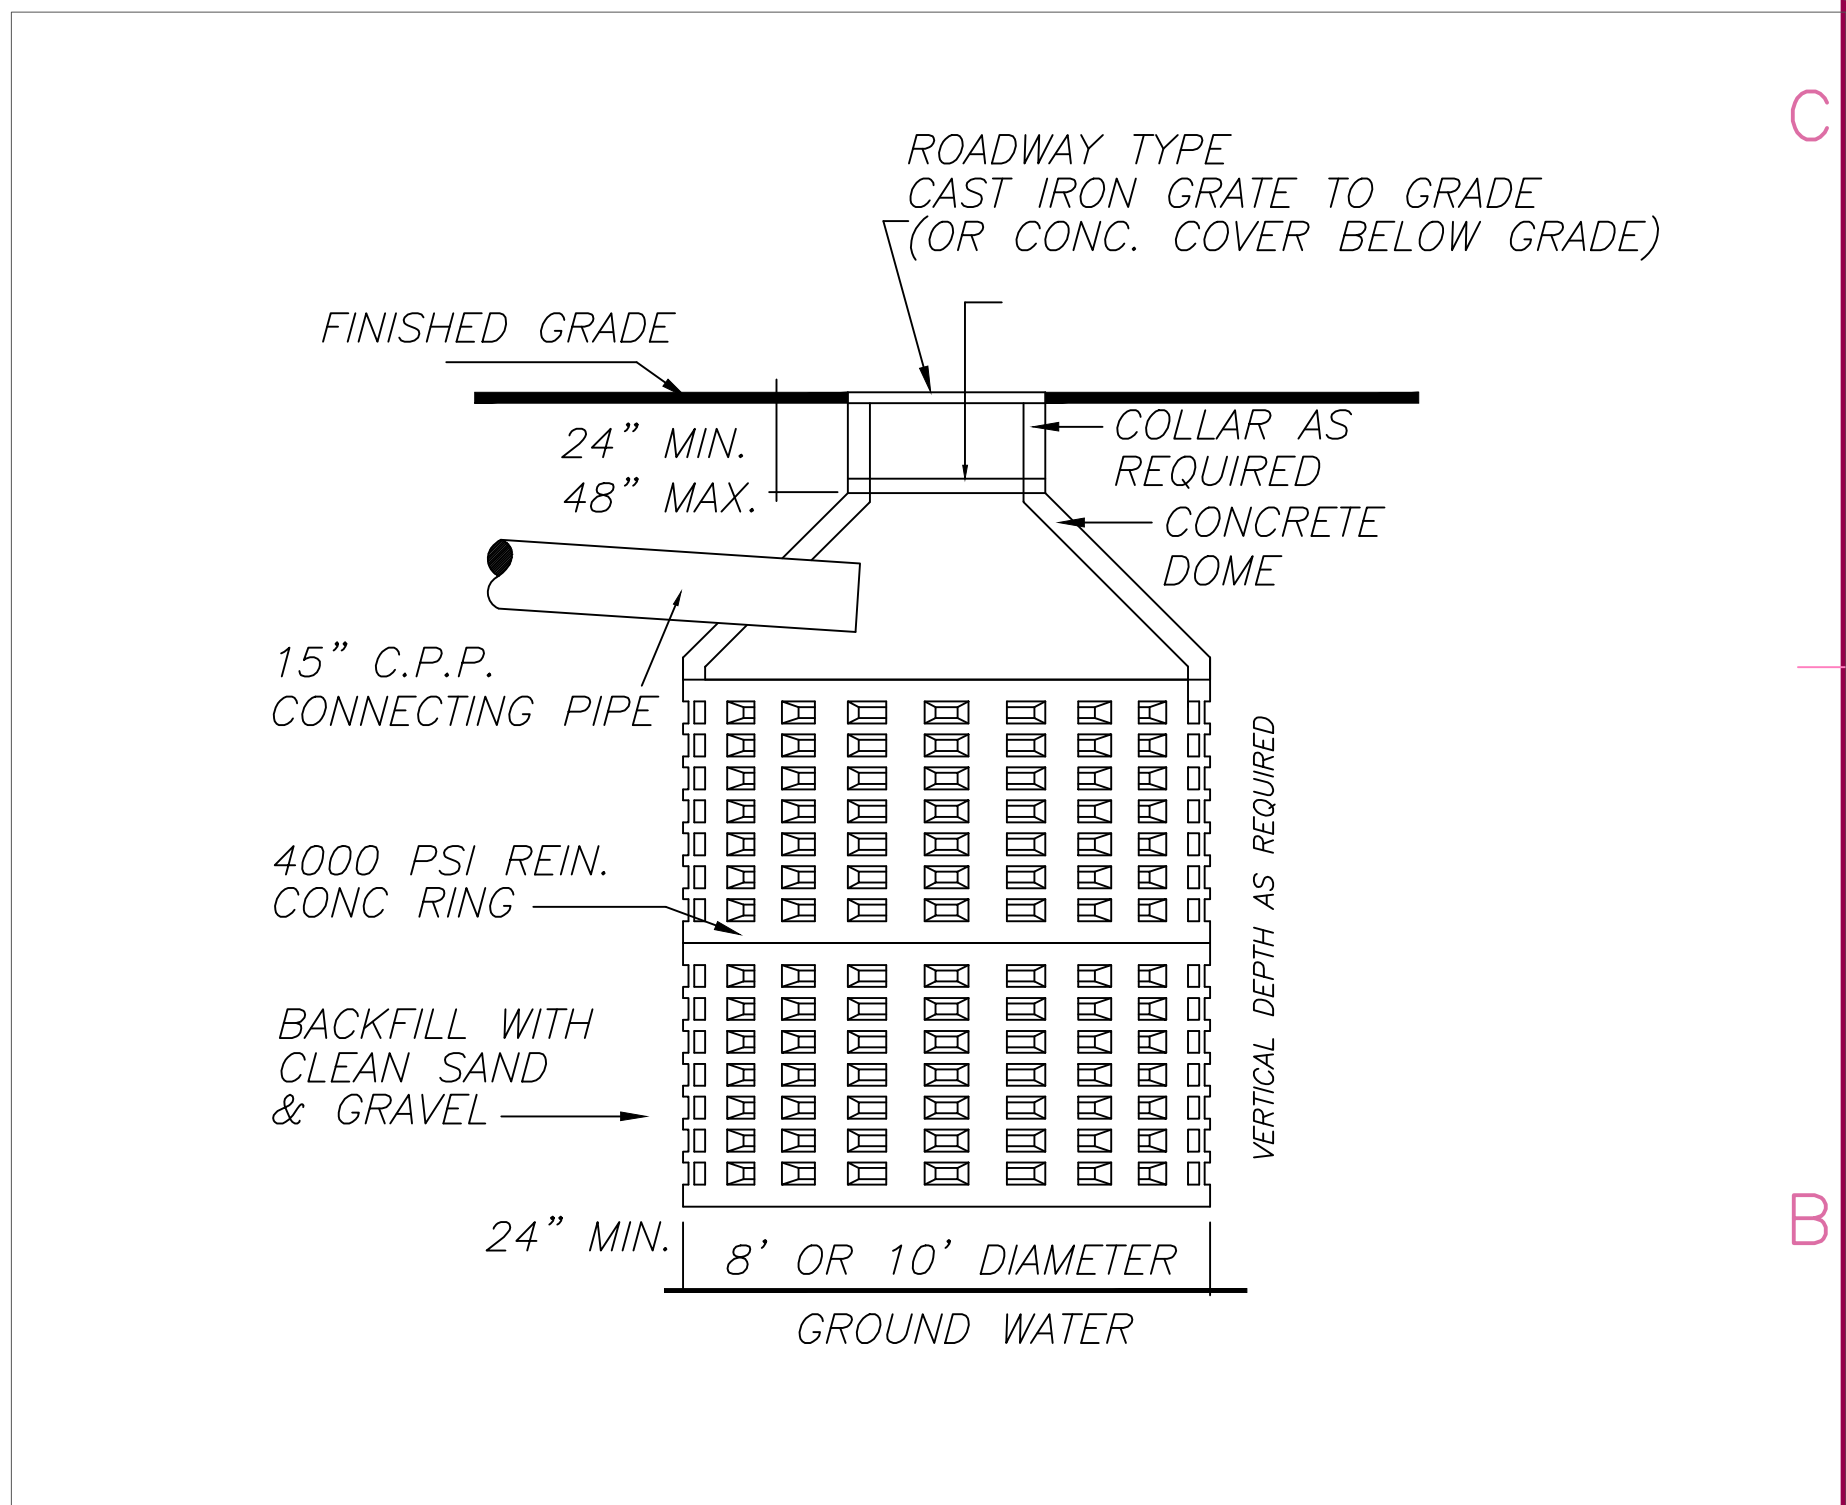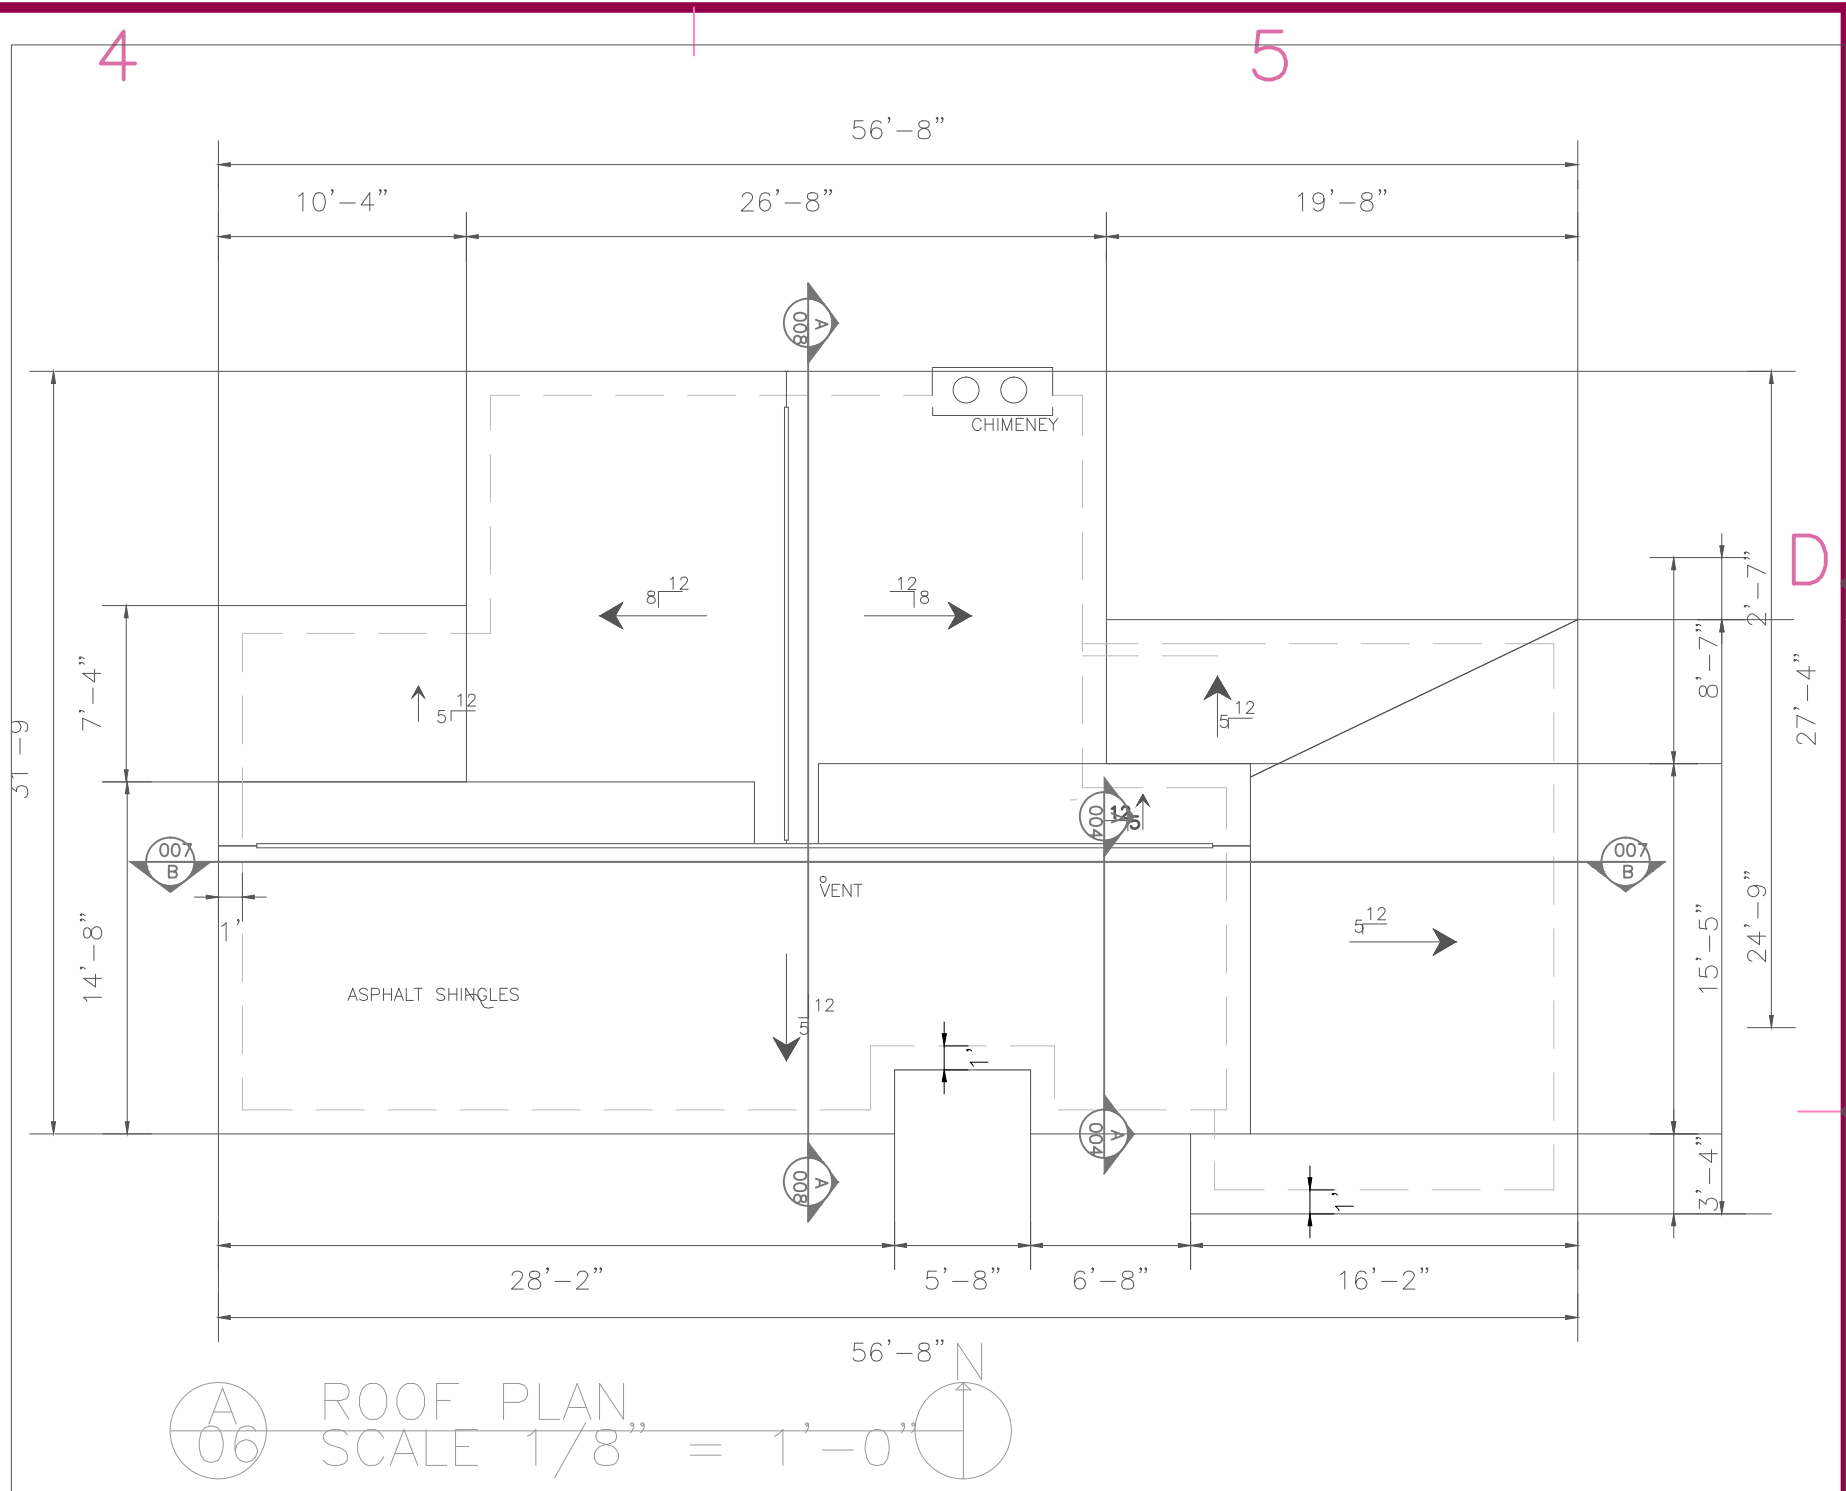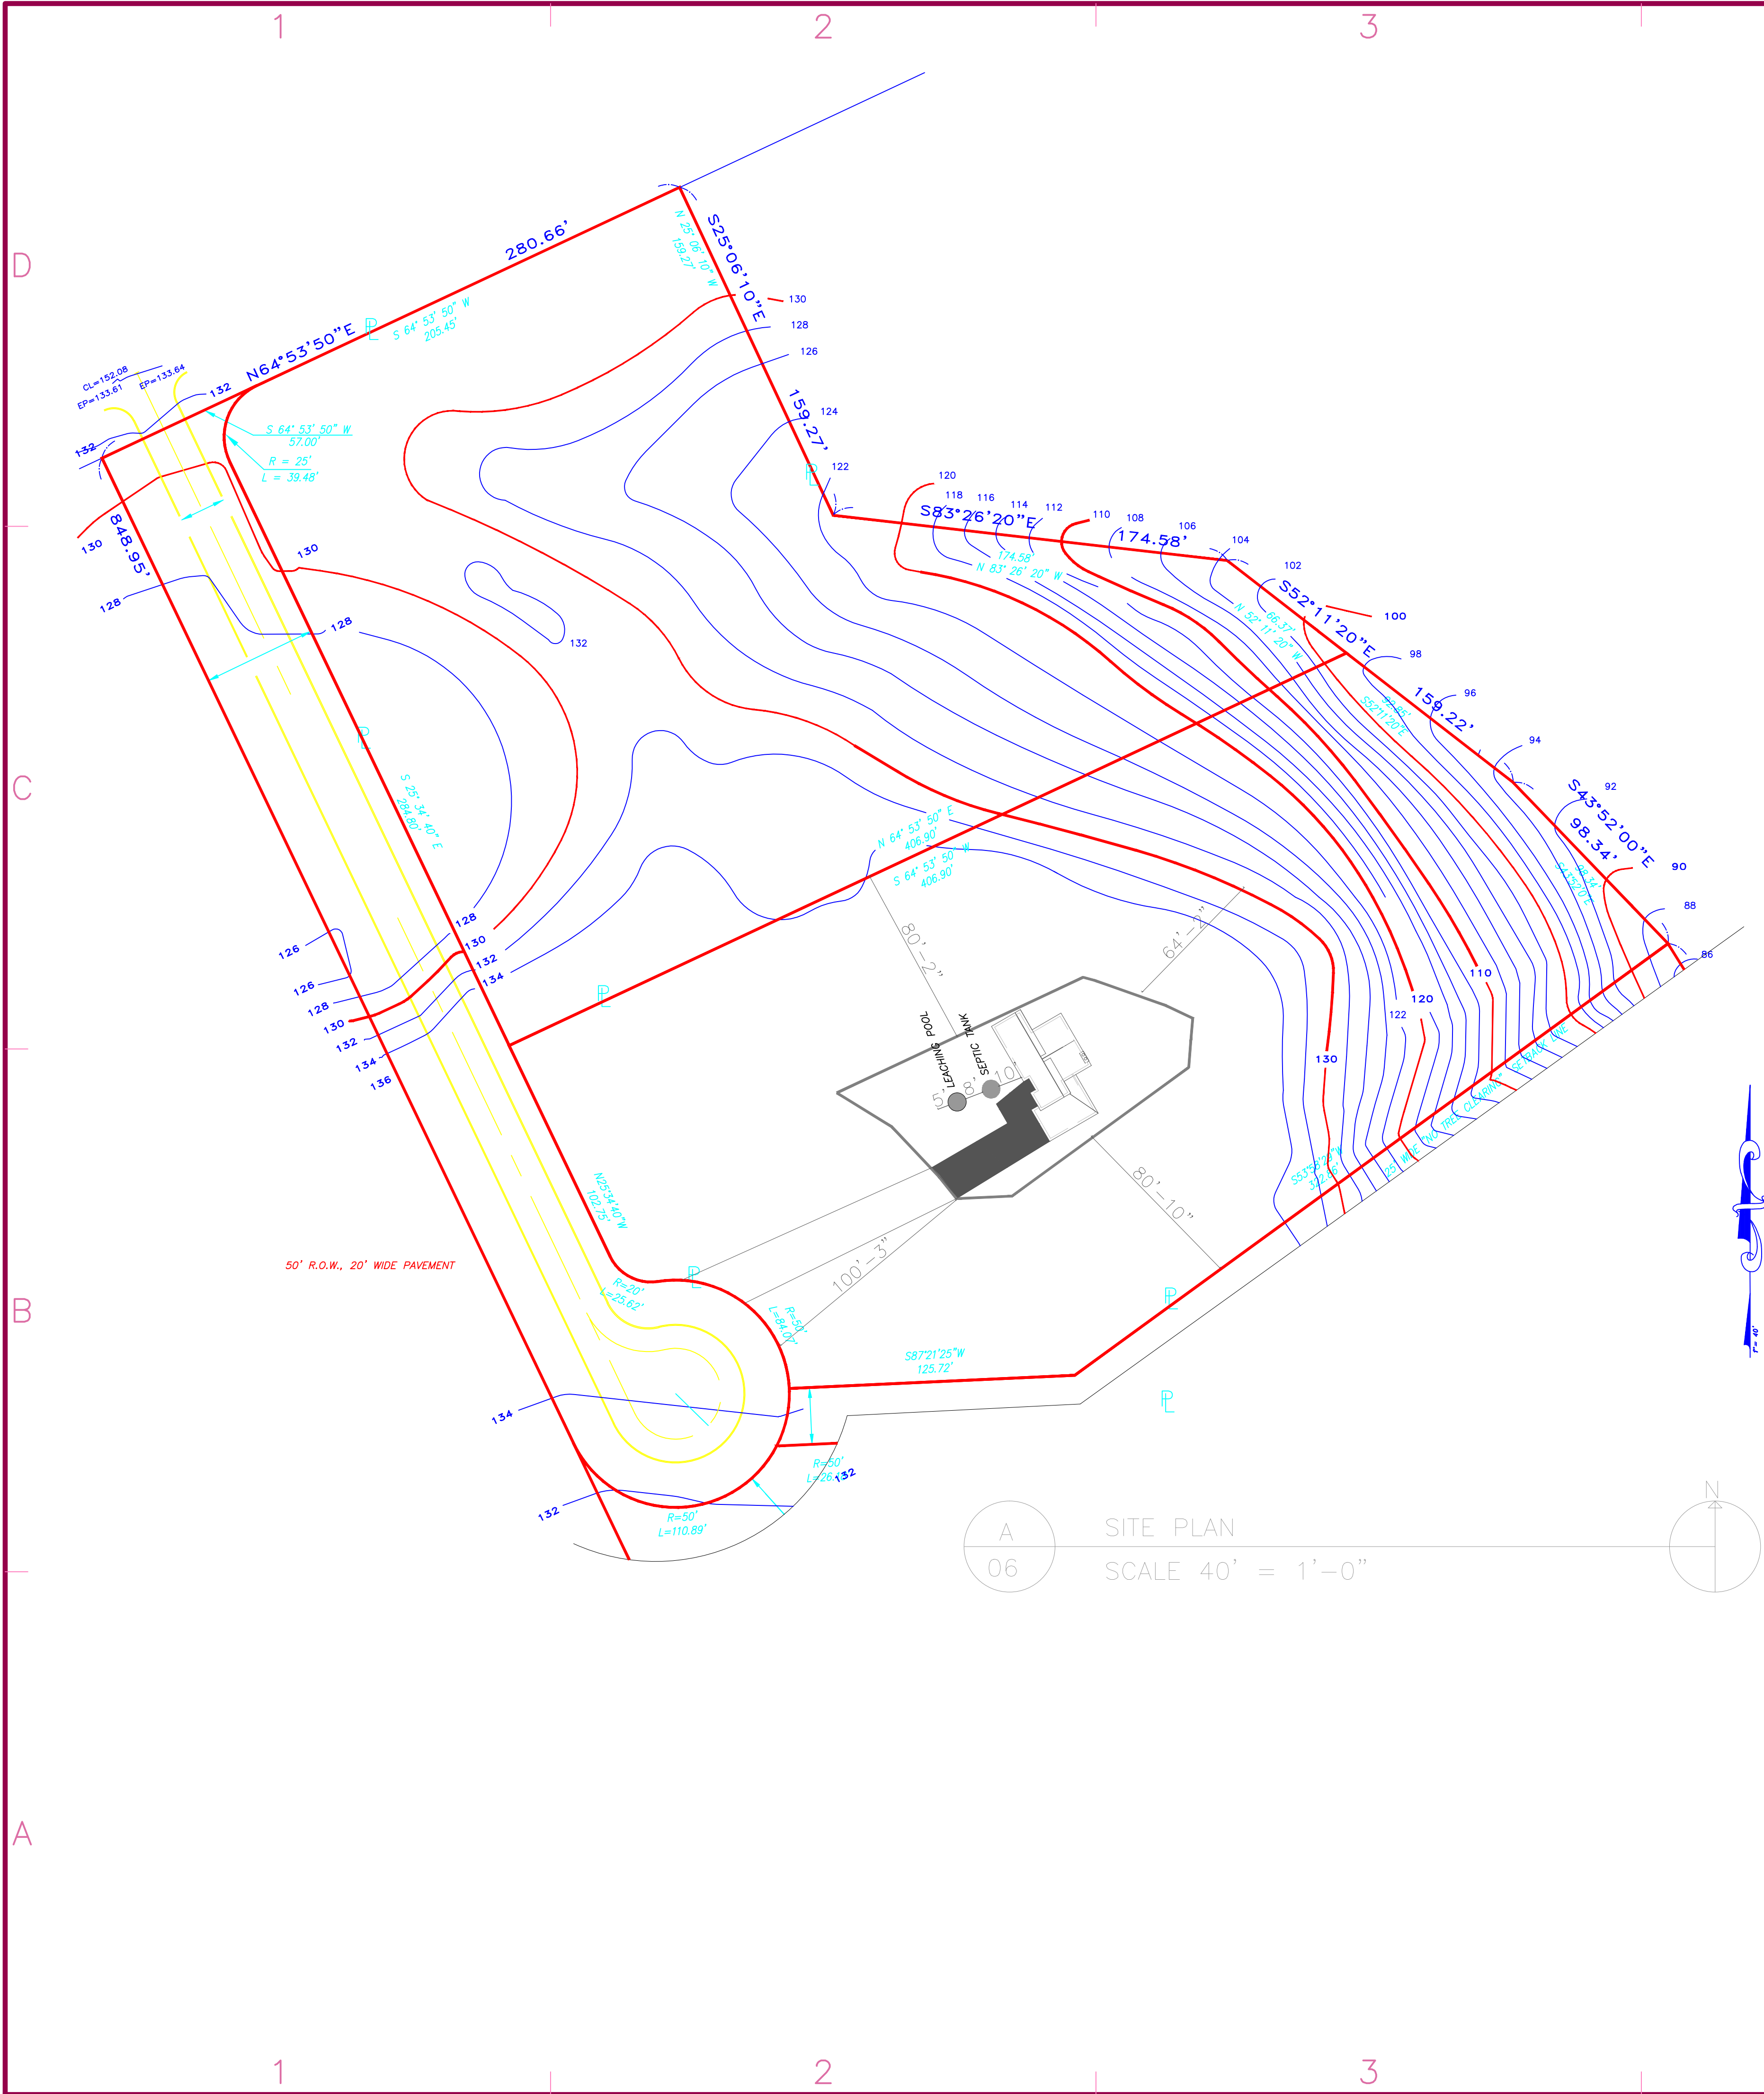

CONSULTANTS

OWNER

US IMPERIAL
PROJECT STREET

CLIENT'S NAME
Client Street

OWNER


CLIENT'S NAME
Client Street

OWNER

CLIENT'S NAME
Client Street

CONSTRUCTION DESIGN
SPRING 2014
PROJECT 1

A-2
SHEET SHEET INDEX OF TOTAL SHEETS

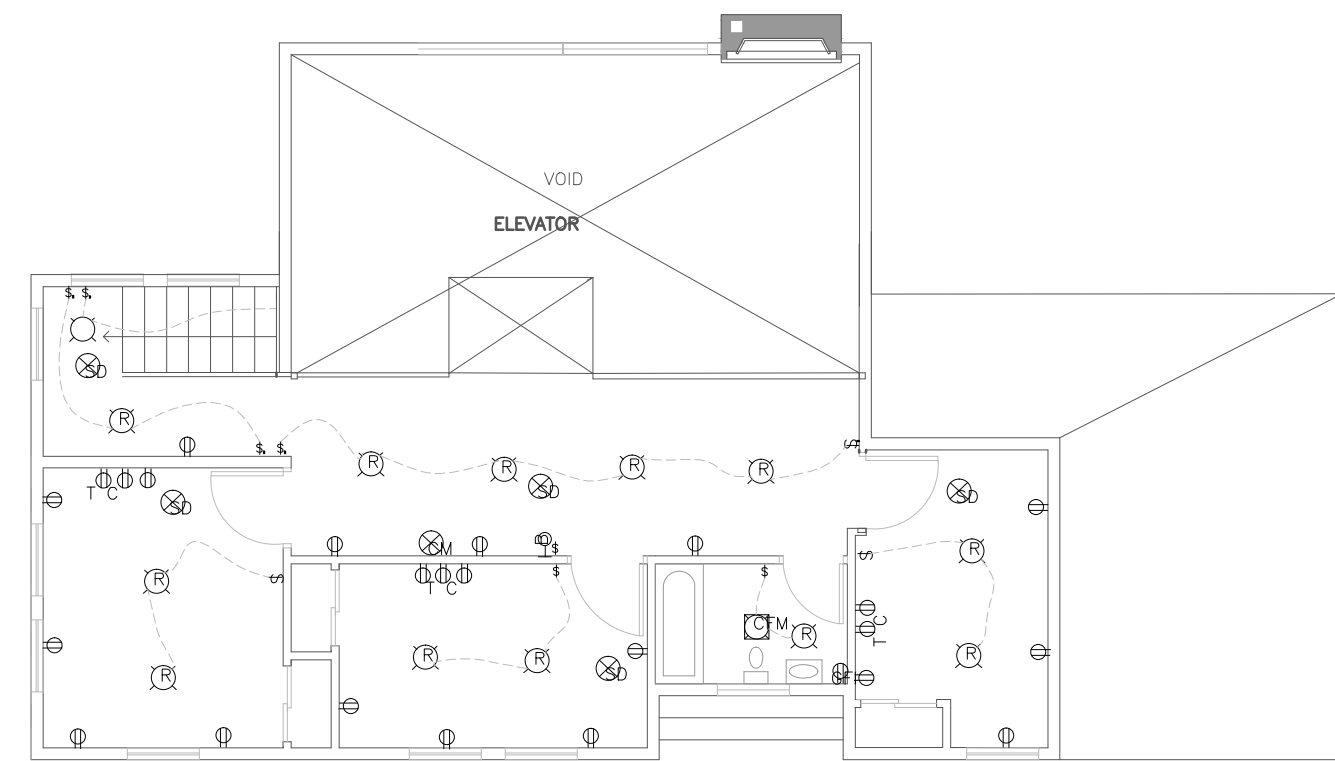

A-3

SHEET SHEET INDEX OF TOTAL SHEETS

